


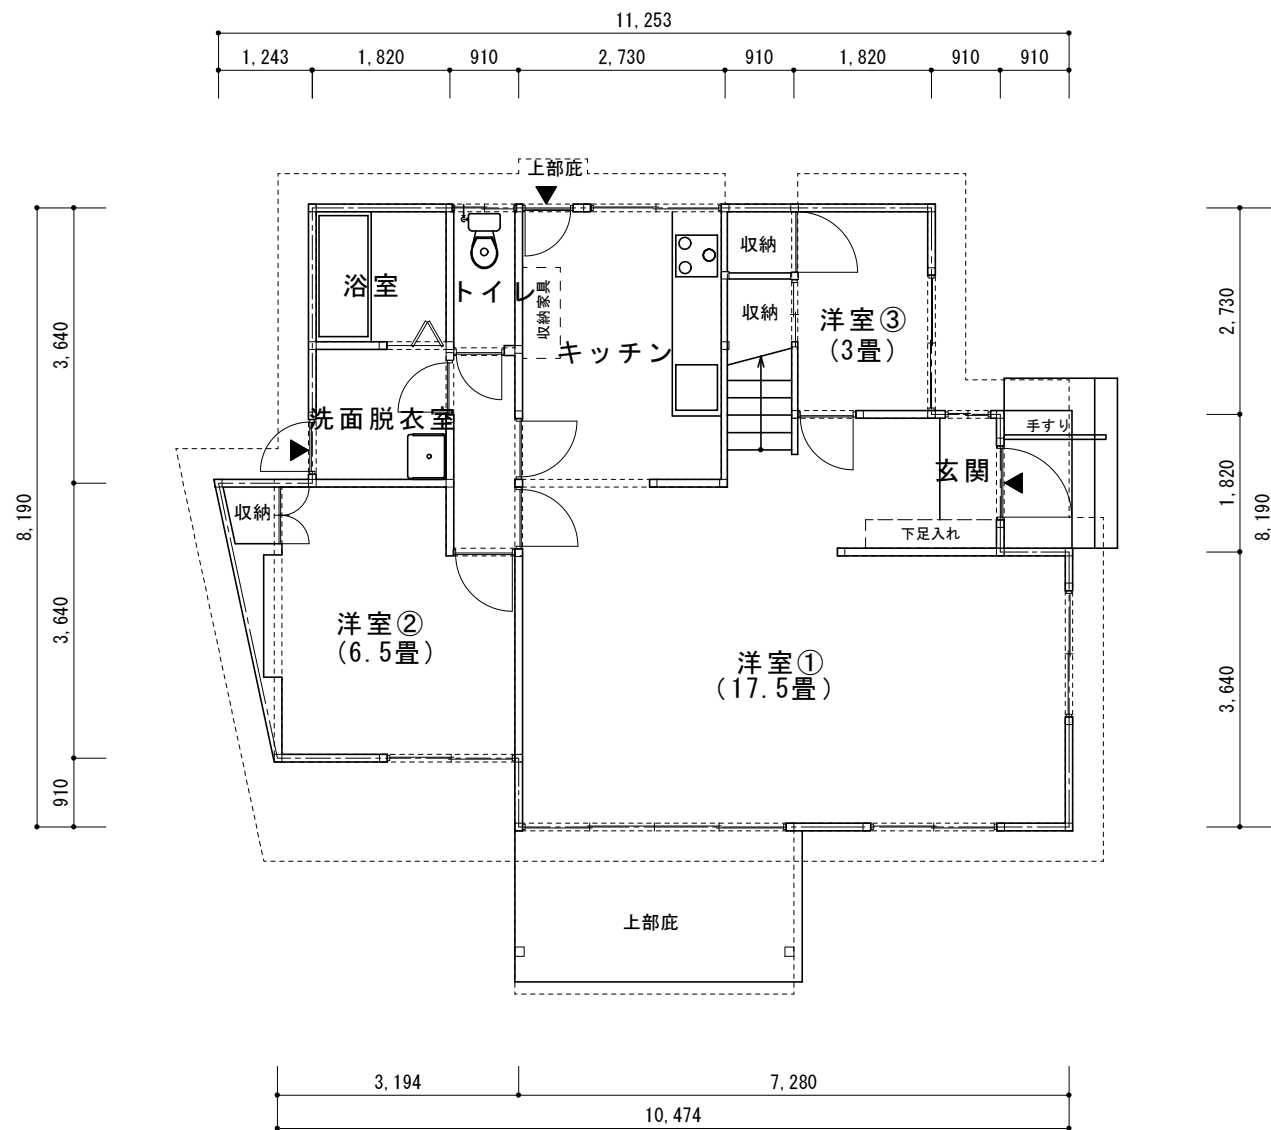

Architectural floor plan of the 1st floor (1F) of a house. The plan shows a central living area (洋室④) and a dining area (洋室⑤) separated by a kitchen (台所). To the left is a bathroom and toilet (浴室・トイレ) with a closet (収納). To the right is a staircase (階段) and another closet (収納). The plan includes dimensions: overall width 8,190mm, overall depth 7,280mm, and room-specific dimensions like 3,640mm, 910mm, and 4,550mm. The plan is labeled '1F' and '底' (foundation).

敷地面積	251.90m ² (76.19坪)	
建物面積	1 階	76.04m ² (23.00坪)
	2 階	49.69m ² (15.03坪)
3)	延べ面積	125.73m ² (38.03坪)

縮尺 1 : 100 (A3)