


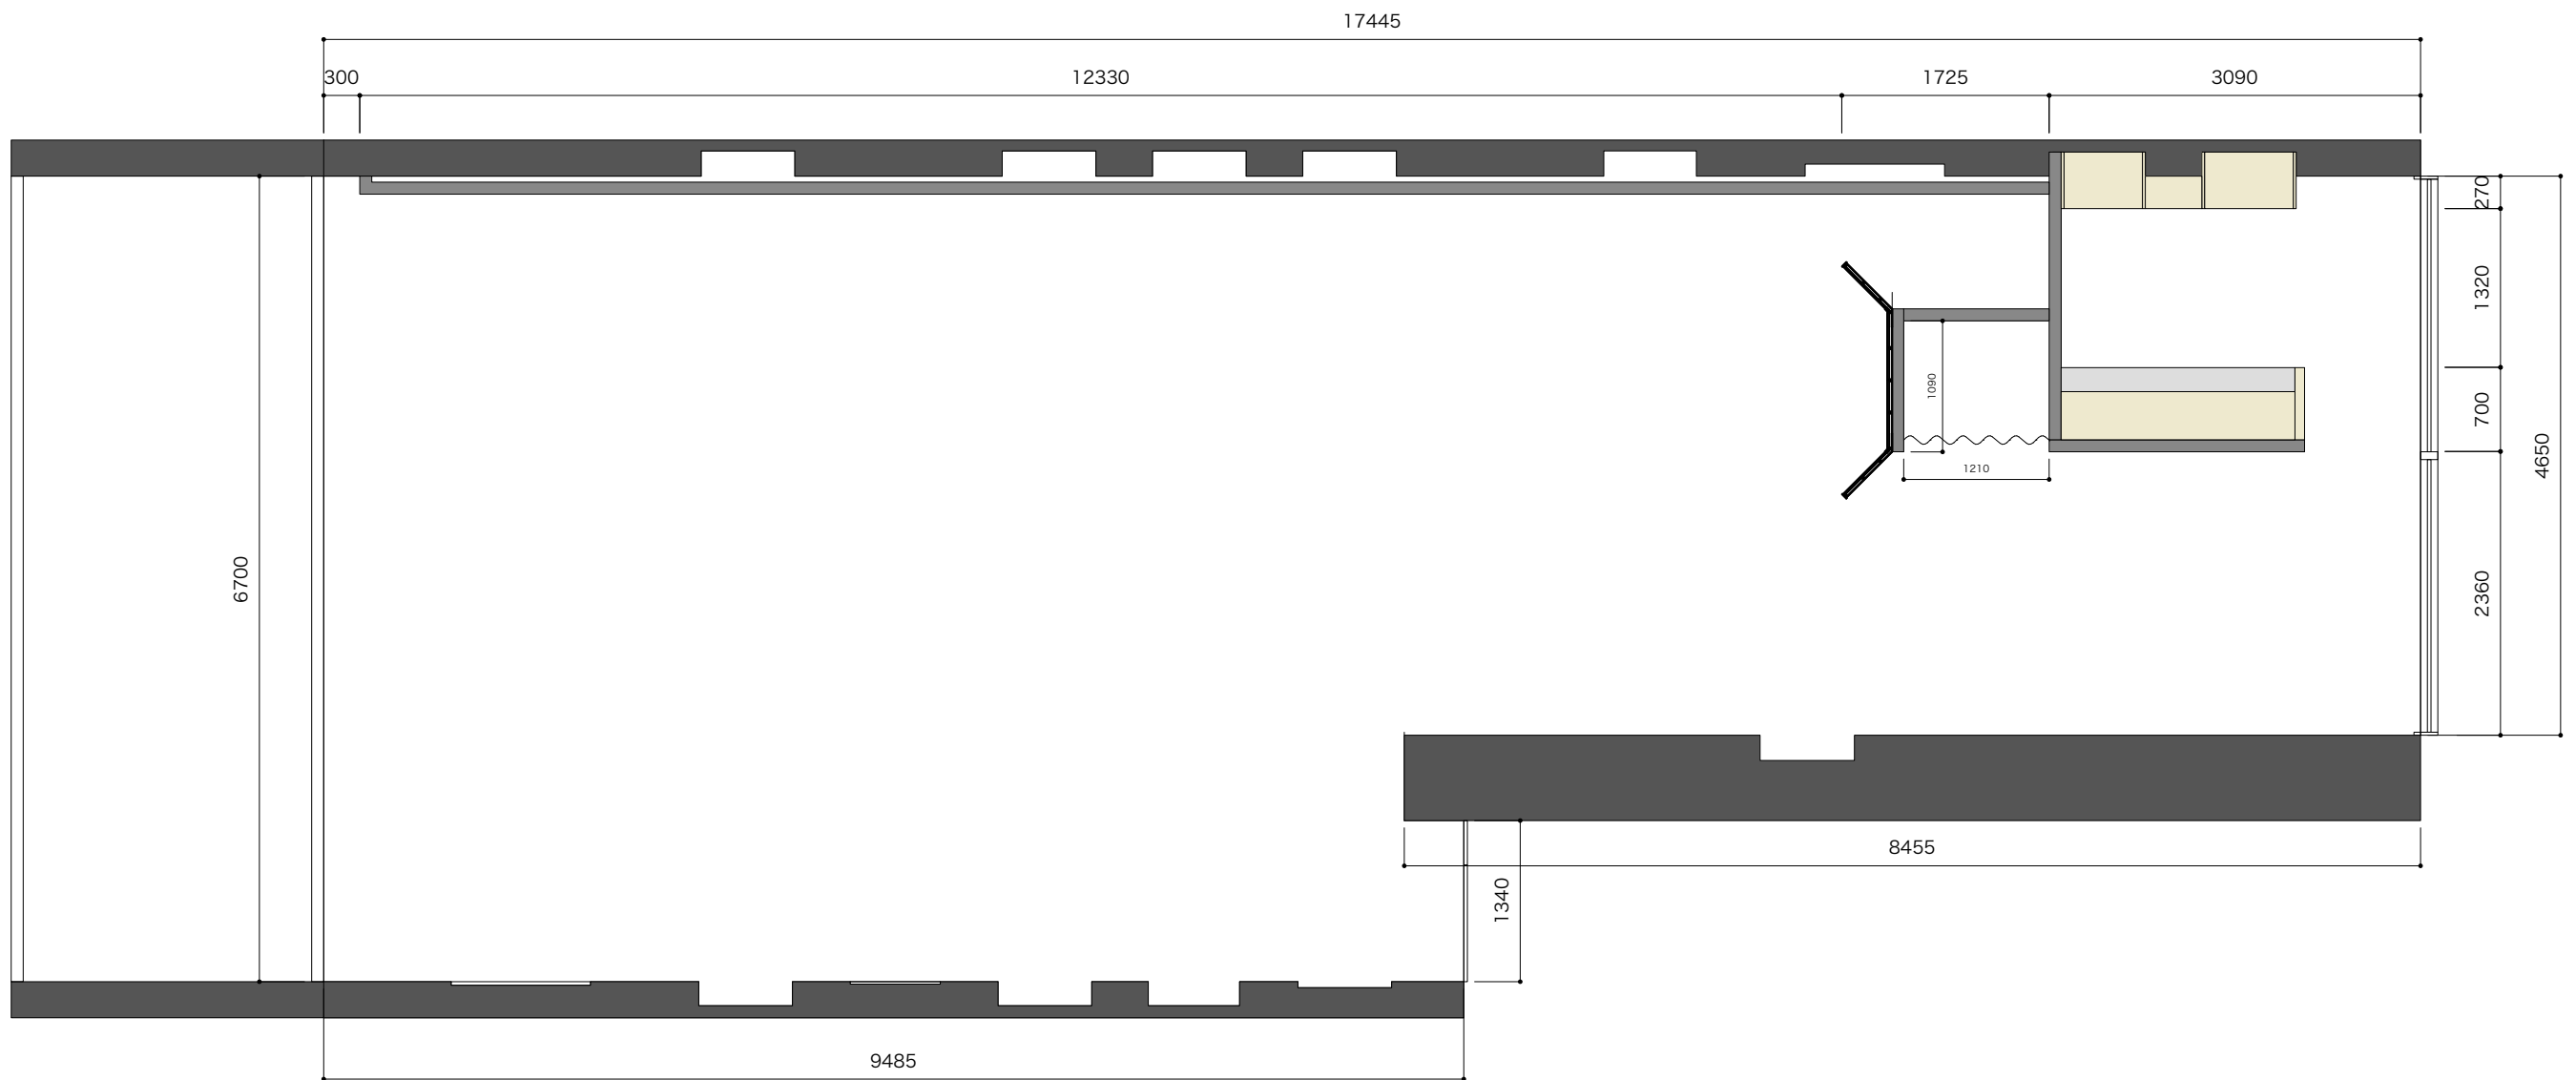

平面図

HYBE DESIGN TEAM	Project	FORMEI
	Client	
	Scale /	1:60
	Area	115m ²
	date /	2025.08.04
	Type	Plan
	place /	Tokyo JAPAN
	Design of interiors	Jun Takeda

takeda@hybe.com
090 5467 3242
1-chūme-9-22 Minamishina
Koto City, Tokyo-to 136-0076

